


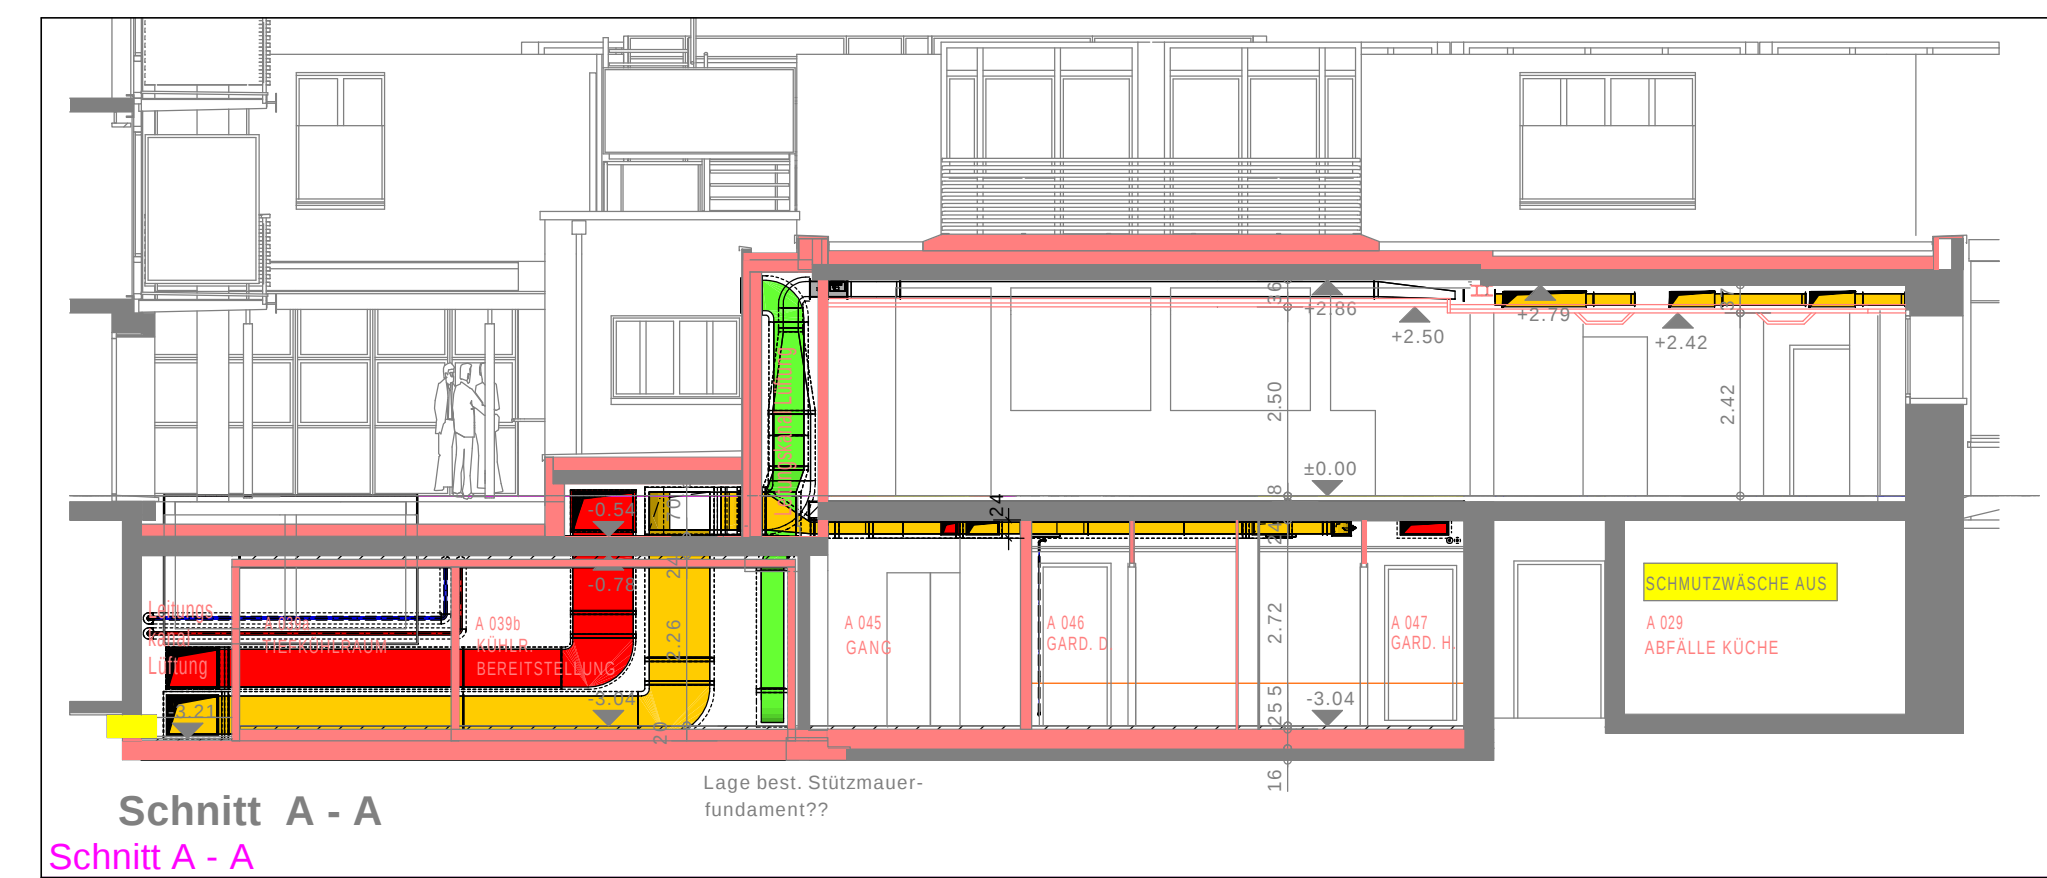

**Schnitt B - B**

**THOMET PARTNER AG**  
BAULEITUNG  
Augwilerstrasse 14, 8426 Lufingen, Telefon 043 255 43 00.  
info@thometpartner.ch